



CADD FILE: C:\pbox\Box\Projects\2024 Projects\724-0100_Bonita-Sequoia Intersection Signal Project\724-0100-OPENHOUSE.dwg
Mar 11, 2025

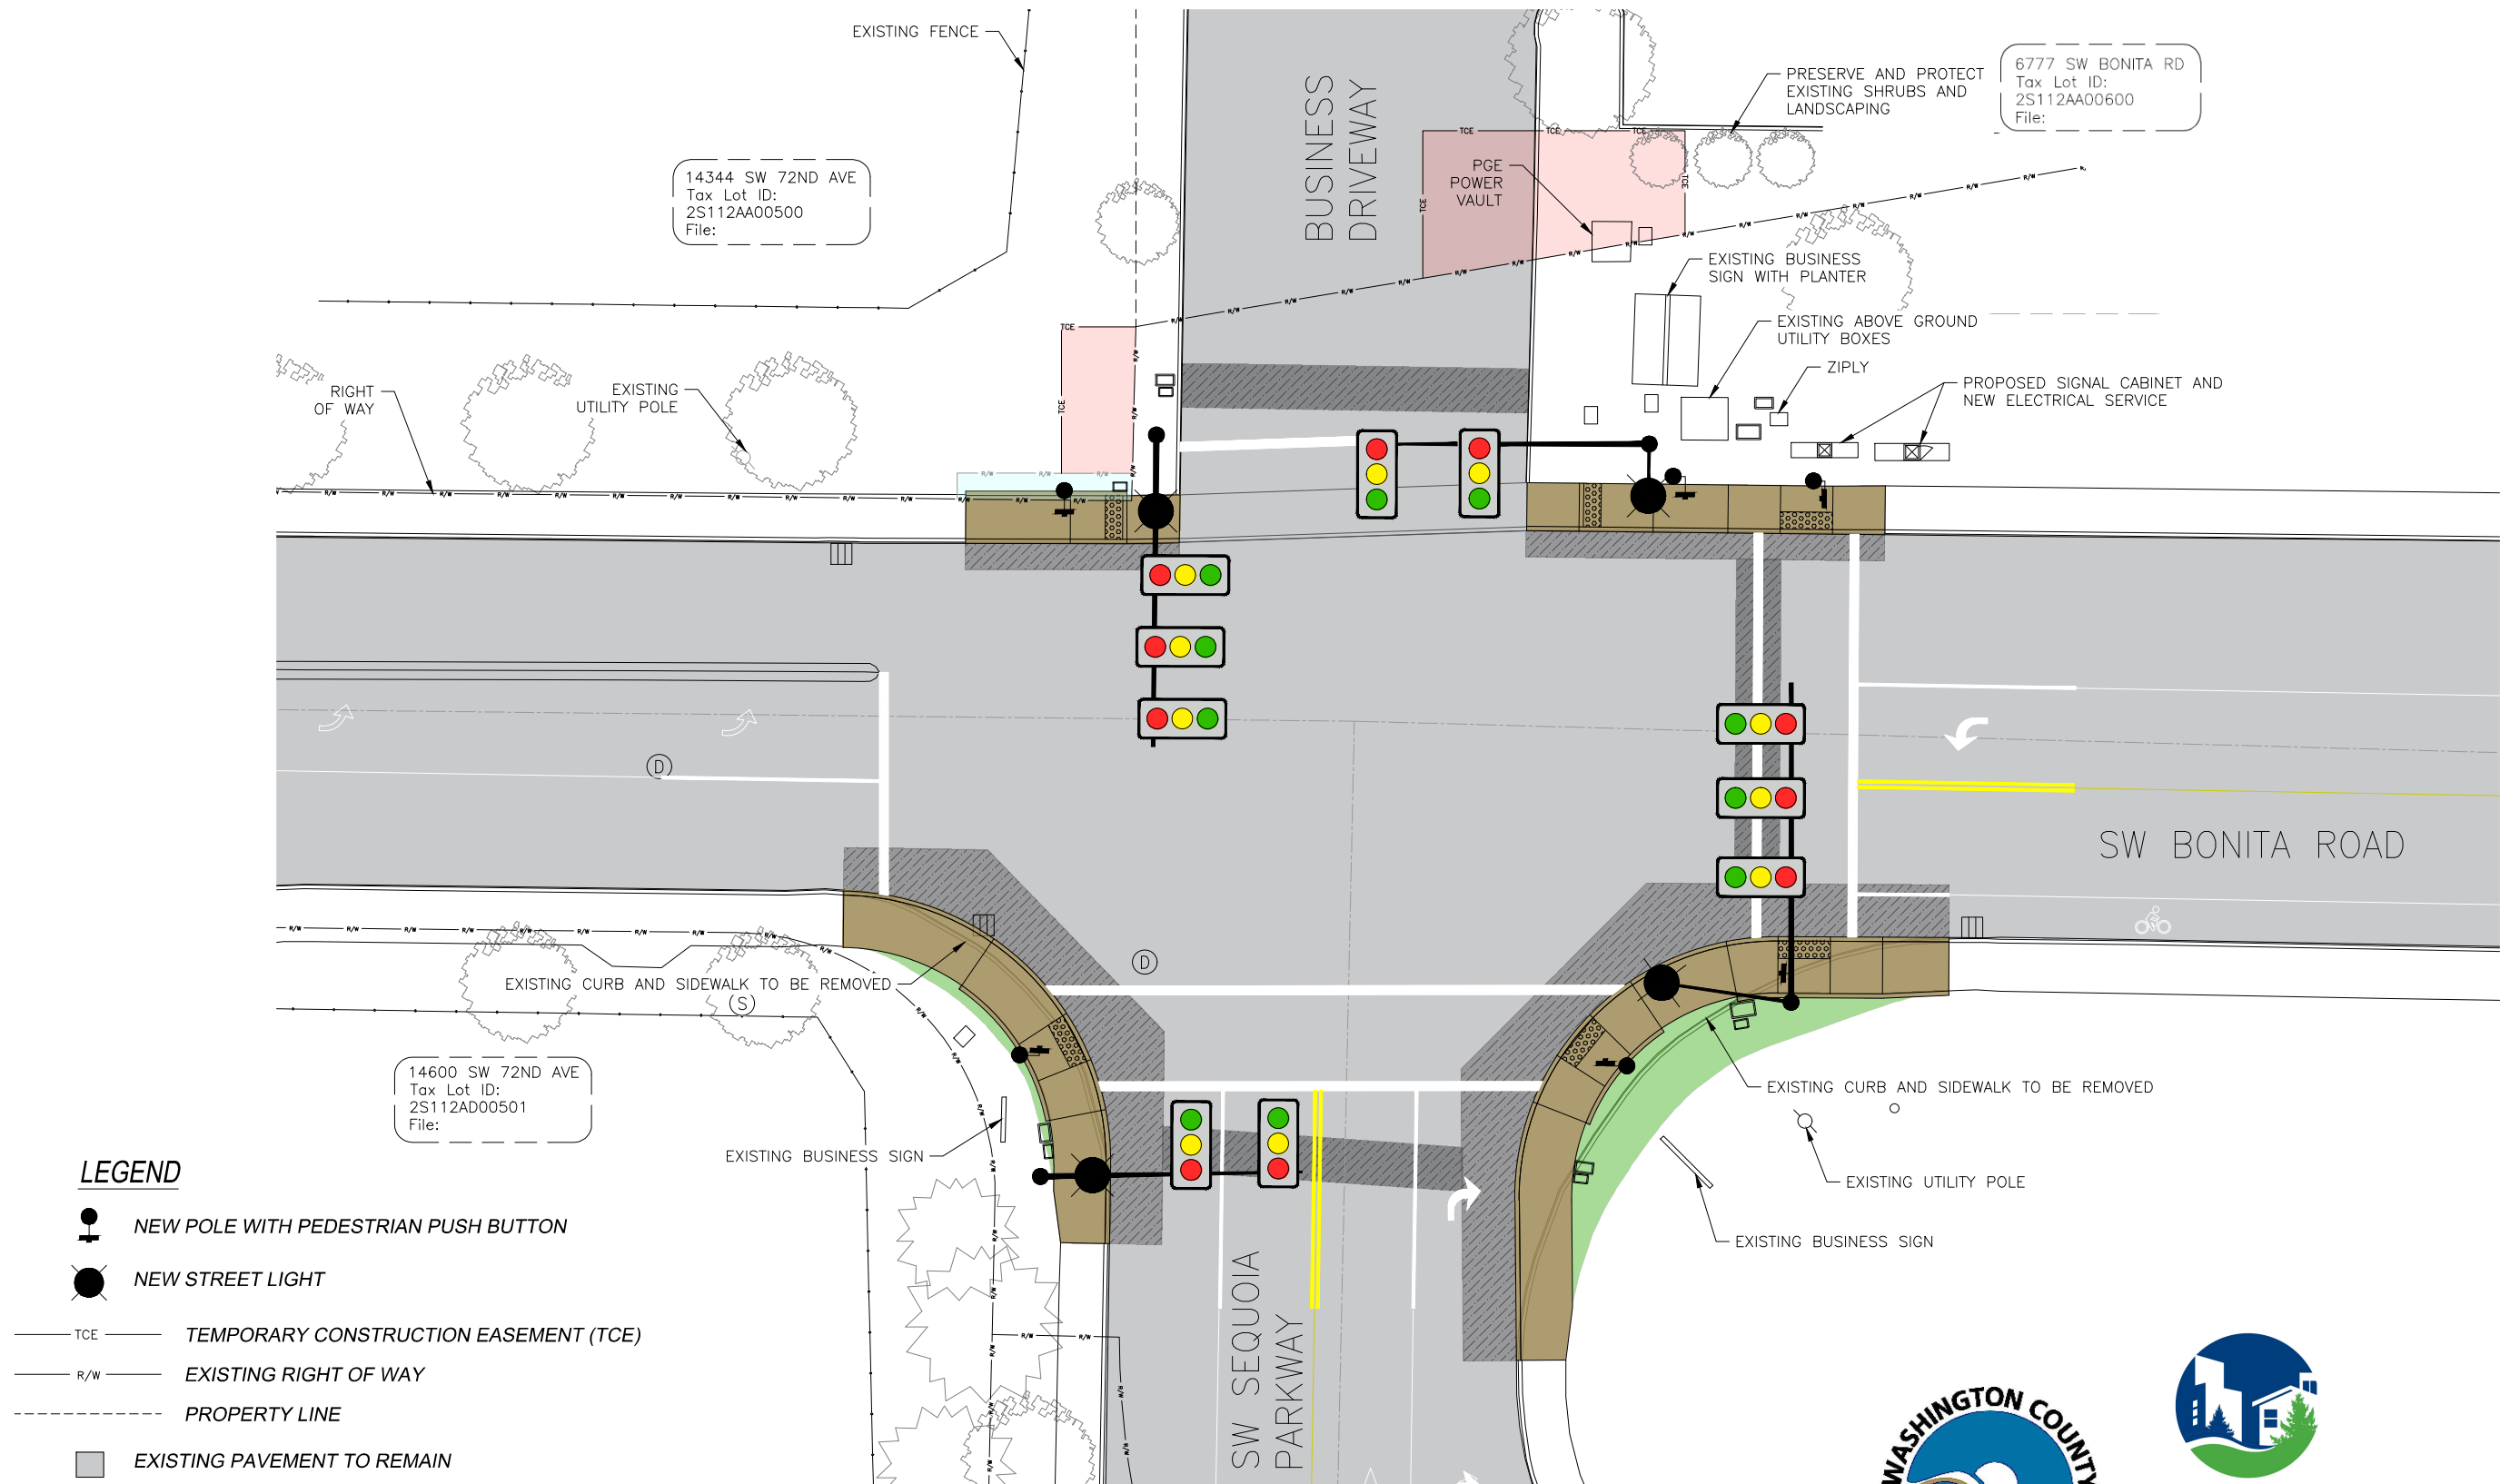

LEGEND

- NEW POLE WITH PEDESTRIAN PUSH BUTTON
- NEW STREET LIGHT
- TEMPORARY CONSTRUCTION EASEMENT (TCE)
- EXISTING RIGHT OF WAY
- PROPERTY LINE
- EXISTING PAVEMENT TO REMAIN
- PROPOSED PAVEMENT PATCHES
- PROPOSED SIDEWALK
- TEMPORARY CONSTRUCTION EASEMENT (TCE)
- PROPOSED RIGHT OF WAY ACQUISITION
- PROPOSED HYDROSEED OF DISTURBED AREA
- NEW SIGNAL BOXES (FLUSH WITH GROUND)

DRAFT

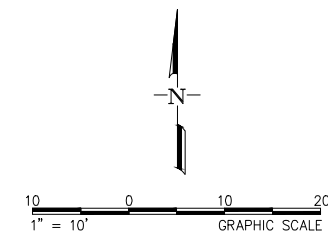

BONITA-SEQUOIA INTERSECTION SIGNAL PROJECT
SW BONITA RD & SW SEQUOIA PARKWAY INTERSECTION
WASHINGTON COUNTY

03/10/2025

CONCEPTUAL DRAFT - NOT FOR CONSTRUCTION. ADDITIONAL
DETAILED ANALYSIS AND ENGINEERING DESIGN REQUIRED.